



Includes PT Loc 3042
 Supersedes PT Dia 1434
 A 37975 Gaz. 22-10-82. pg. 4125.

AMENDMENTS

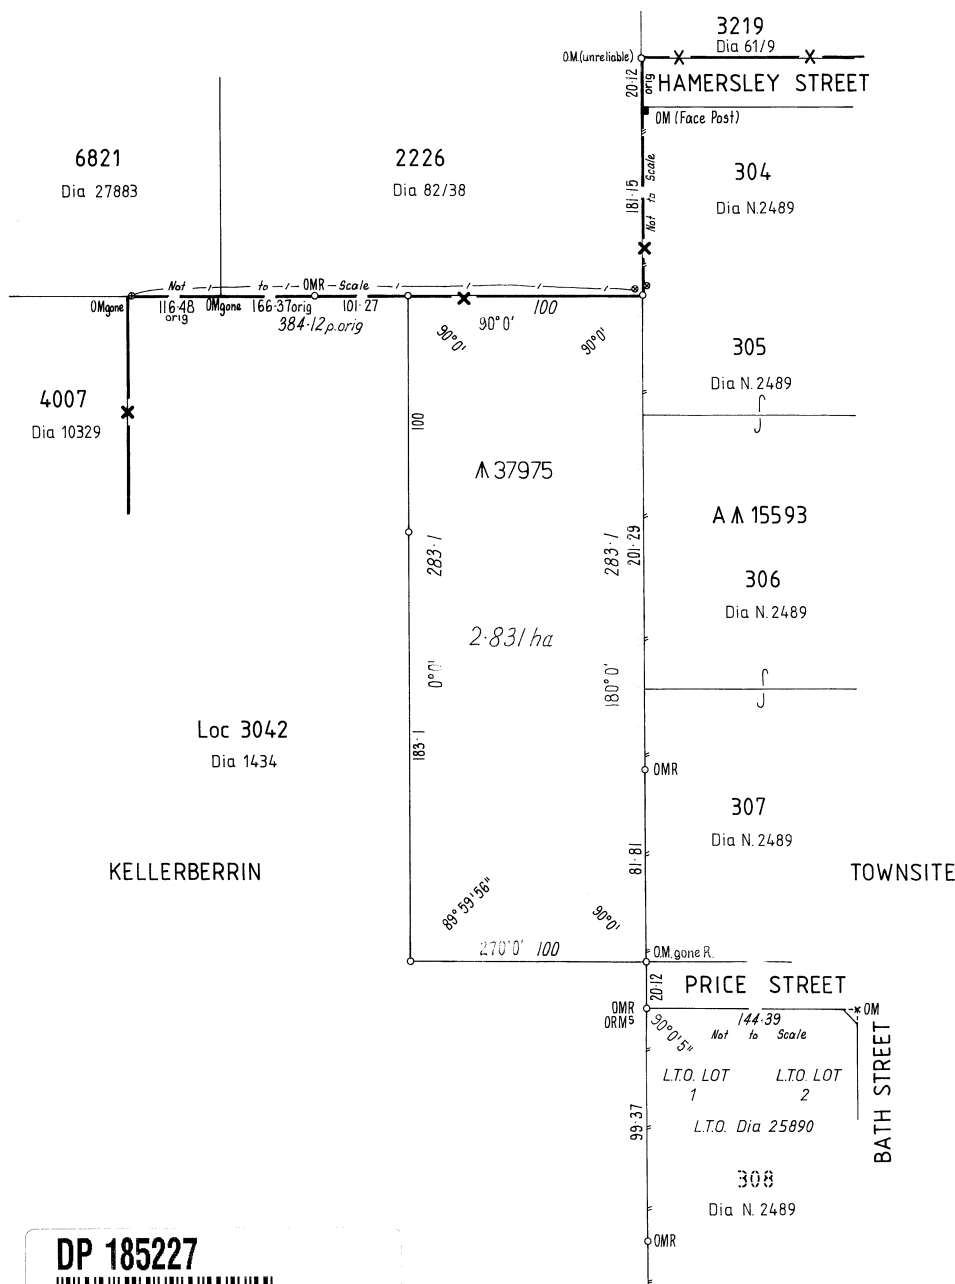

DP 185227

 CD 85227

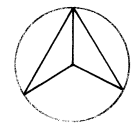

LAND DISTRICT AVON	KELLERBERRIN LOT 416		FILE No. 1169/982
SURVEYOR'S CERTIFICATE			SCALE 1:2000 All measurements in metres
I hereby certify that this survey was performed by me personally (or under my personal supervision, inspection and field check), in strict accordance with the Licensed Surveyors (Professional Surveyors) Regulations, 1961.			SURVEY APPROVED <i>L. Morrison</i> for Surveyor General
Date: 5-7-91	Witnessed from: DIA 1434	Checked with F.B. <i>A. Scullion</i> 18-8-82	Recorded for Public Plan A.M.G. 25-10-82
<i>M.A. Morrison</i> Licensed Surveyor	Date of marking: 3 rd JUNE 1982	Approved by: <i>Steff, E.&C.</i> 14/82	Registered on Key Plan KELLERBERRIN A. 02.21
	Surveyor: M.A. MORRISON	Drawn by: <i>A. Scullion</i> 18-8-82	DEPT. OF LANDS AND SURVEYS Custodian of Plans
	Field Book No. 54 Page 4	Diagram passed by: <i>[Signature]</i> Inspector of Plans and Surveys	DATE: 25. 11. 82
	Cadastral Plan: KELLERBERRIN TOWNSITE 02.21 1:2000	Diagram Drawn: M.JAKLIC Date 28-6-82	DIAGRAM No. 85227

S.107

9969/12-80-3M-L/557